


PRELIMINARY  
FOR STUDY PURPOSES ONLY

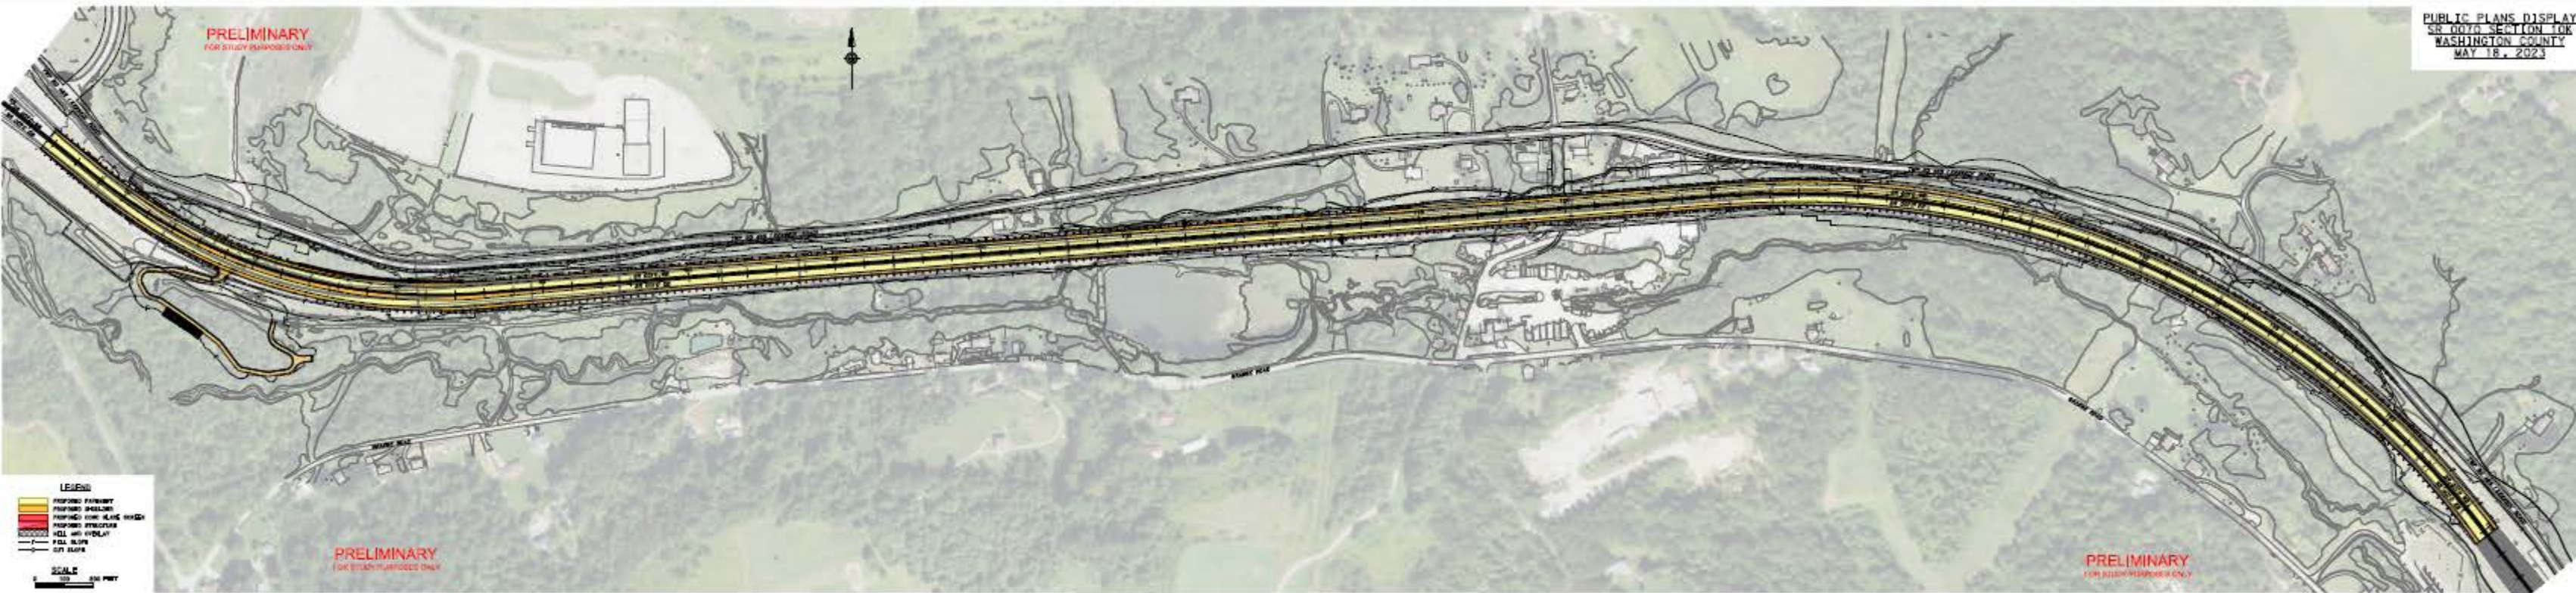

PRELIMINARY  
FOR STUDY PURPOSES ONLY

PRELIMINARY  
FOR STUDY PURPOSES ONLY


**LEGEND**

- PROPOSED PAVEMENT
- PROPOSED SHOULDER
- PROPOSED CONC. SLAB HIGHWAY
- PROPOSED STRUCTURE
- POLE AND OVERLAY
- POLE SLOPE
- OFF SLOPE

**SCALE**

0 100 200 FEET

PRELIMINARY  
FOR STUDY PURPOSES ONLY

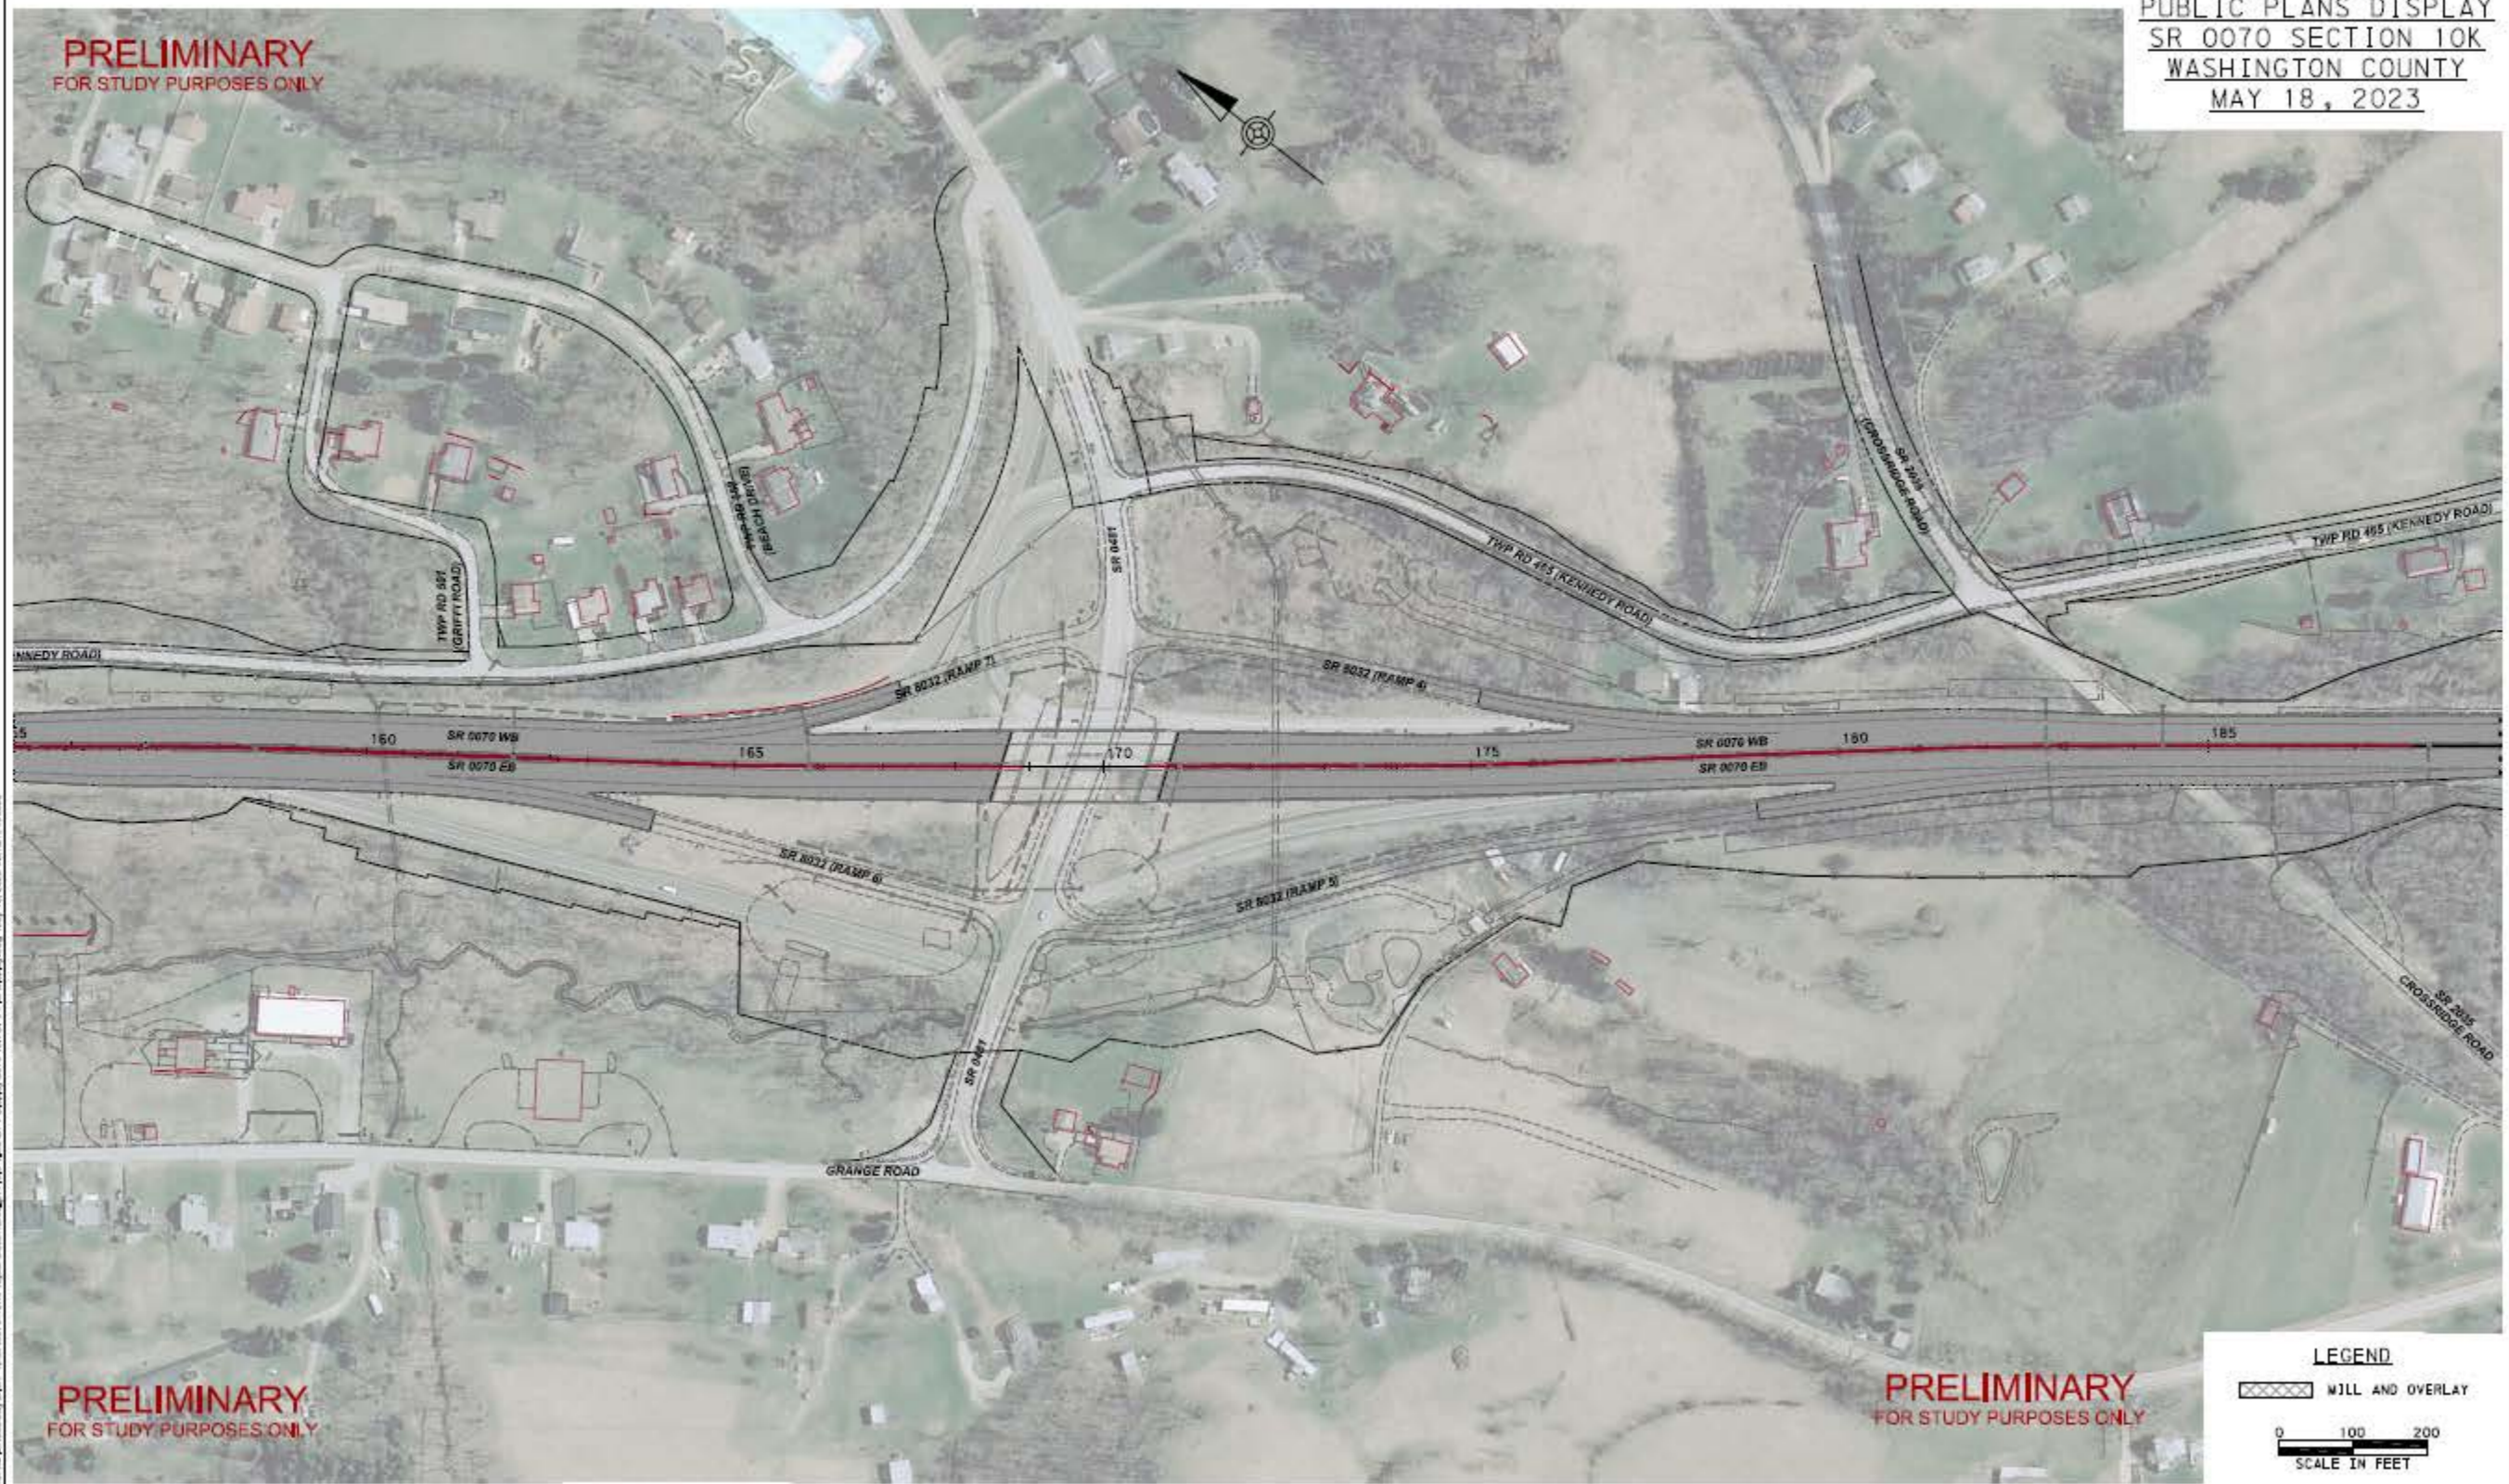

\\mcs\proj\2023\20230510\10K\Public Display\0070\_10K.ctb / P:\0070\10K\Public Display\0070\_10K.ctb May 18, 2023 4:01 am, mmm


PRELIMINARY  
FOR STUDY PURPOSES ONLY

PRELIMINARY  
FOR STUDY PURPOSES ONLY

**LEGEND**

XXXXXX WILL AND OVERLAY

0 100 200  
SCALE IN FEET

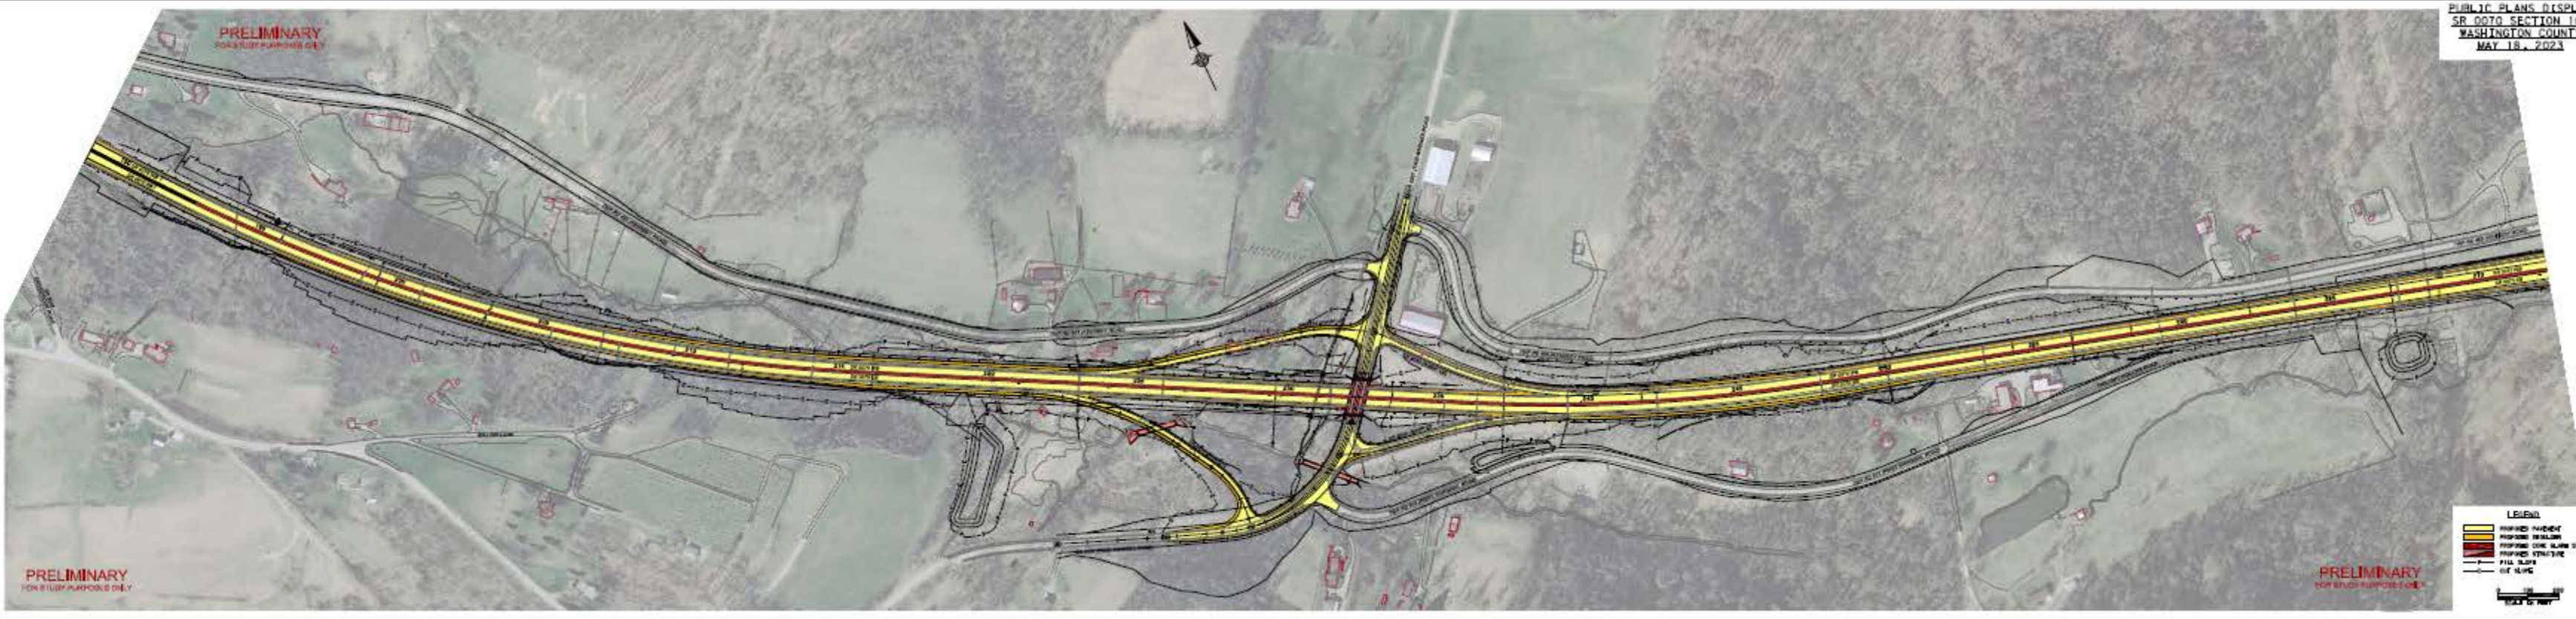

**Legend**

- PROPOSED PAVEMENT
- PROPOSED MEDIAN
- PROPOSED SLOPE
- PROPOSED STRUCTURE
- FILL SLOPE
- EXISTING SLOPE

SCALE: 1" = 100'

PRELIMINARY  
FOR STUDY PURPOSES ONLY

PRELIMINARY  
FOR STUDY PURPOSES ONLY

PRELIMINARY  
FOR STUDY PURPOSES ONLY

PRELIMINARY  
FOR STUDY PURPOSES ONLY

PUBLIC PLANS DISPLAY  
SR 0070 SECTION 10K  
WASHINGTON COUNTY  
MAY 18, 2023



PRELIMINARY  
FOR STUDY PURPOSES ONLY

PRELIMINARY  
FOR STUDY PURPOSES ONLY


**LEGEND**

- PROPOSED HIGHWAY
- PROPOSED CONC SLAM ROW
- EXISTING CONC SLAM ROW
- EXISTING HIGHWAY
- EXISTING ROAD
- EXISTING STRUCTURE
- EXISTING UTILITY
- EXISTING FENCE
- EXISTING DRAINAGE
- EXISTING EROSION CONTROL
- EXISTING LANDSCAPE
- EXISTING VEGETATION
- EXISTING WATER
- EXISTING POWER
- EXISTING TELEPHONE
- EXISTING CABLE
- EXISTING GAS
- EXISTING OIL
- EXISTING WATER
- EXISTING POWER
- EXISTING TELEPHONE
- EXISTING CABLE
- EXISTING GAS
- EXISTING OIL

SCALE BAR  
1" = 100'

PRELIMINARY  
FOR STUDY PURPOSES ONLY

PUBLIC PLANS DISPLAY  
SR 0070 SECTION 10K  
WASHINGTON COUNTY  
MAY 18, 2023

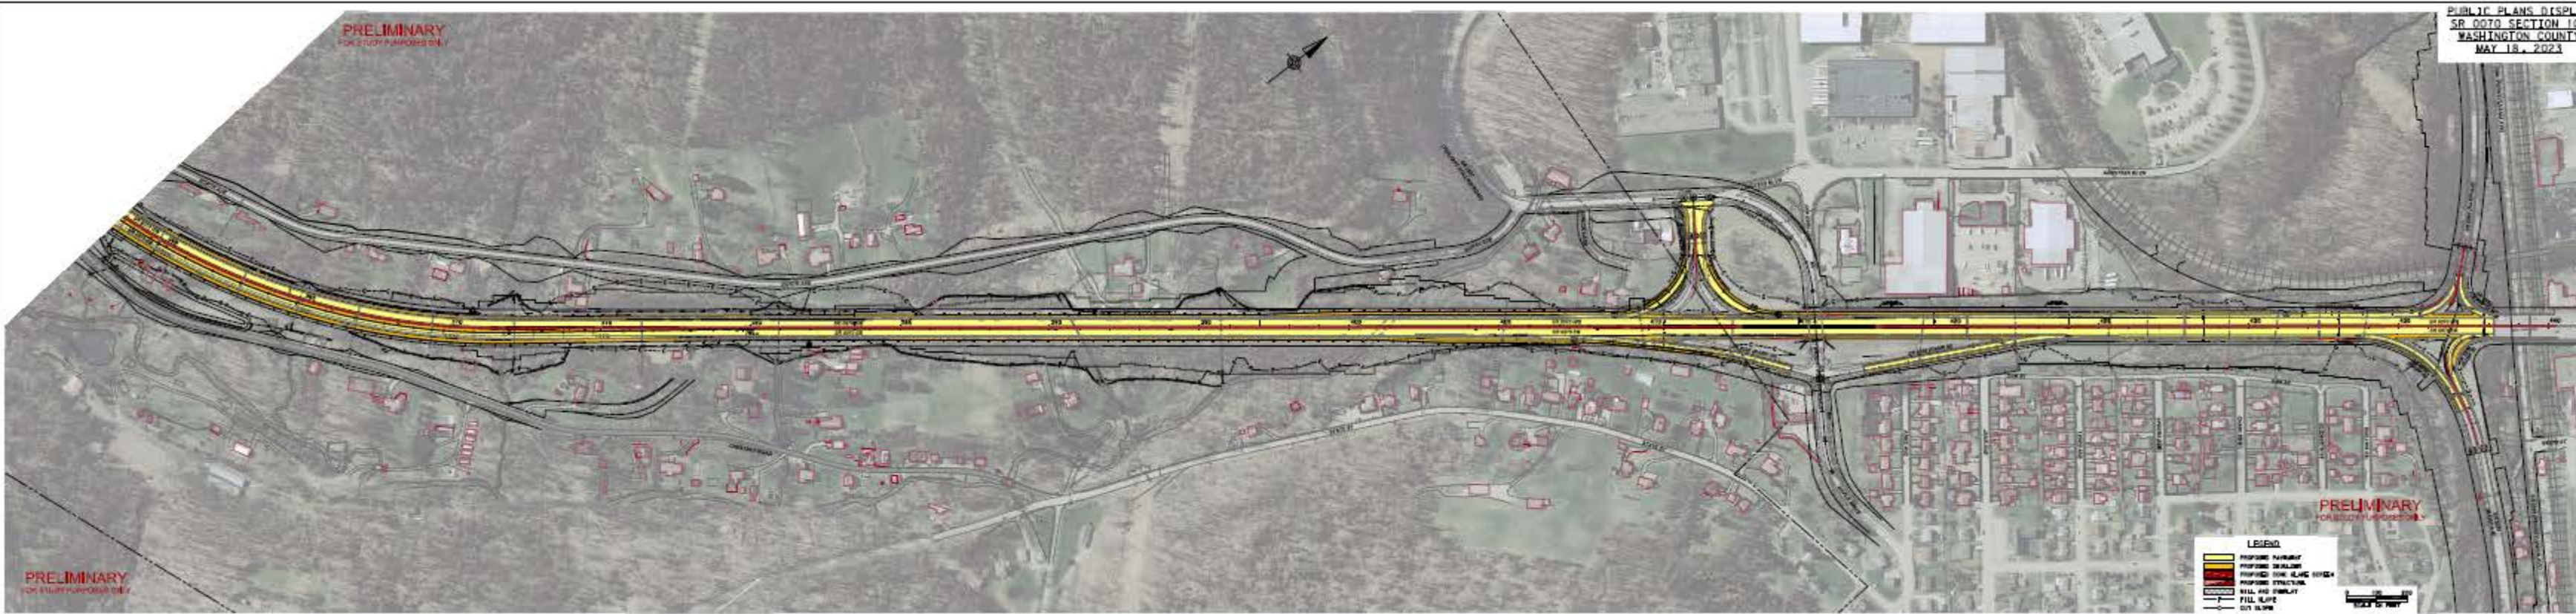

PRELIMINARY  
FOR STUDY PURPOSES ONLY

PRELIMINARY  
FOR STUDY PURPOSES ONLY

LEGEND

- PROPOSED ALIGNMENT
- PROPOSED SHOULDER
- PROPOSED STRUCTURE
- FILL AND EMBANKMENT
- FILL SLOPE
- EXISTING SLOPE

1" = 100'  
SCALE