
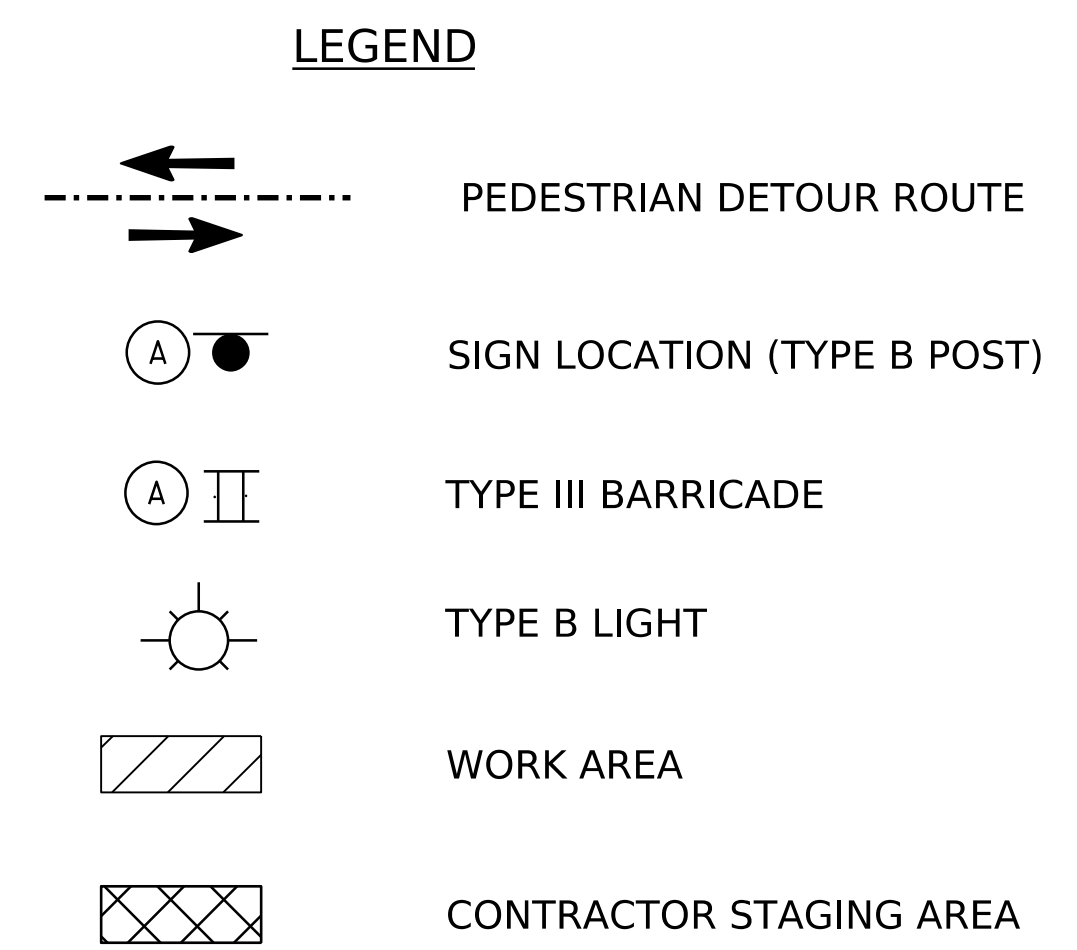
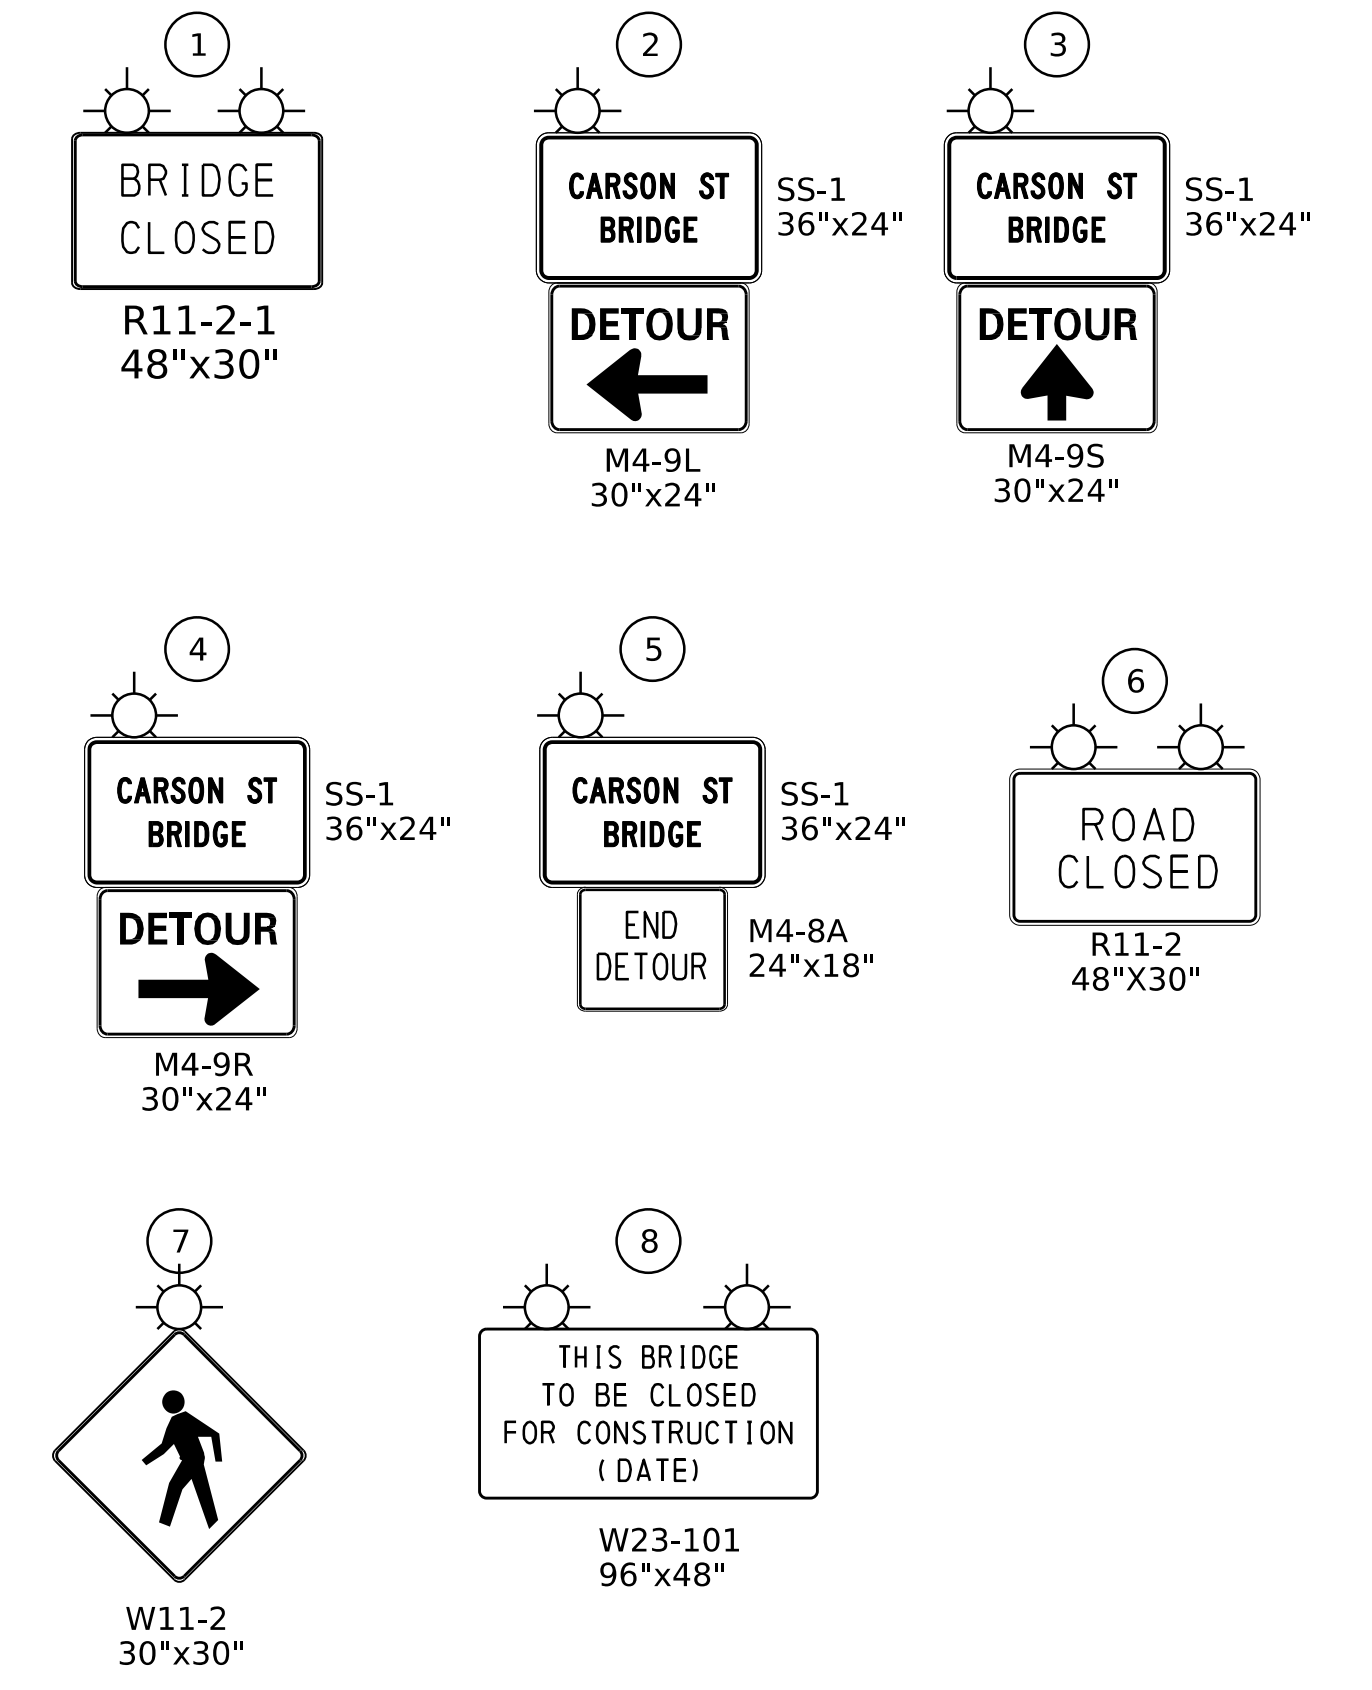


PLOTTED: 9/28/2023

DISTRICT	COUNTY	ROUTE	SECTION	SHEET
12-0	WESTMORELAND	0070	01P	4 OF 7
ROSTRAVER TOWNSHIP				
REV NO	REVISIONS	DATE	BY	APPD

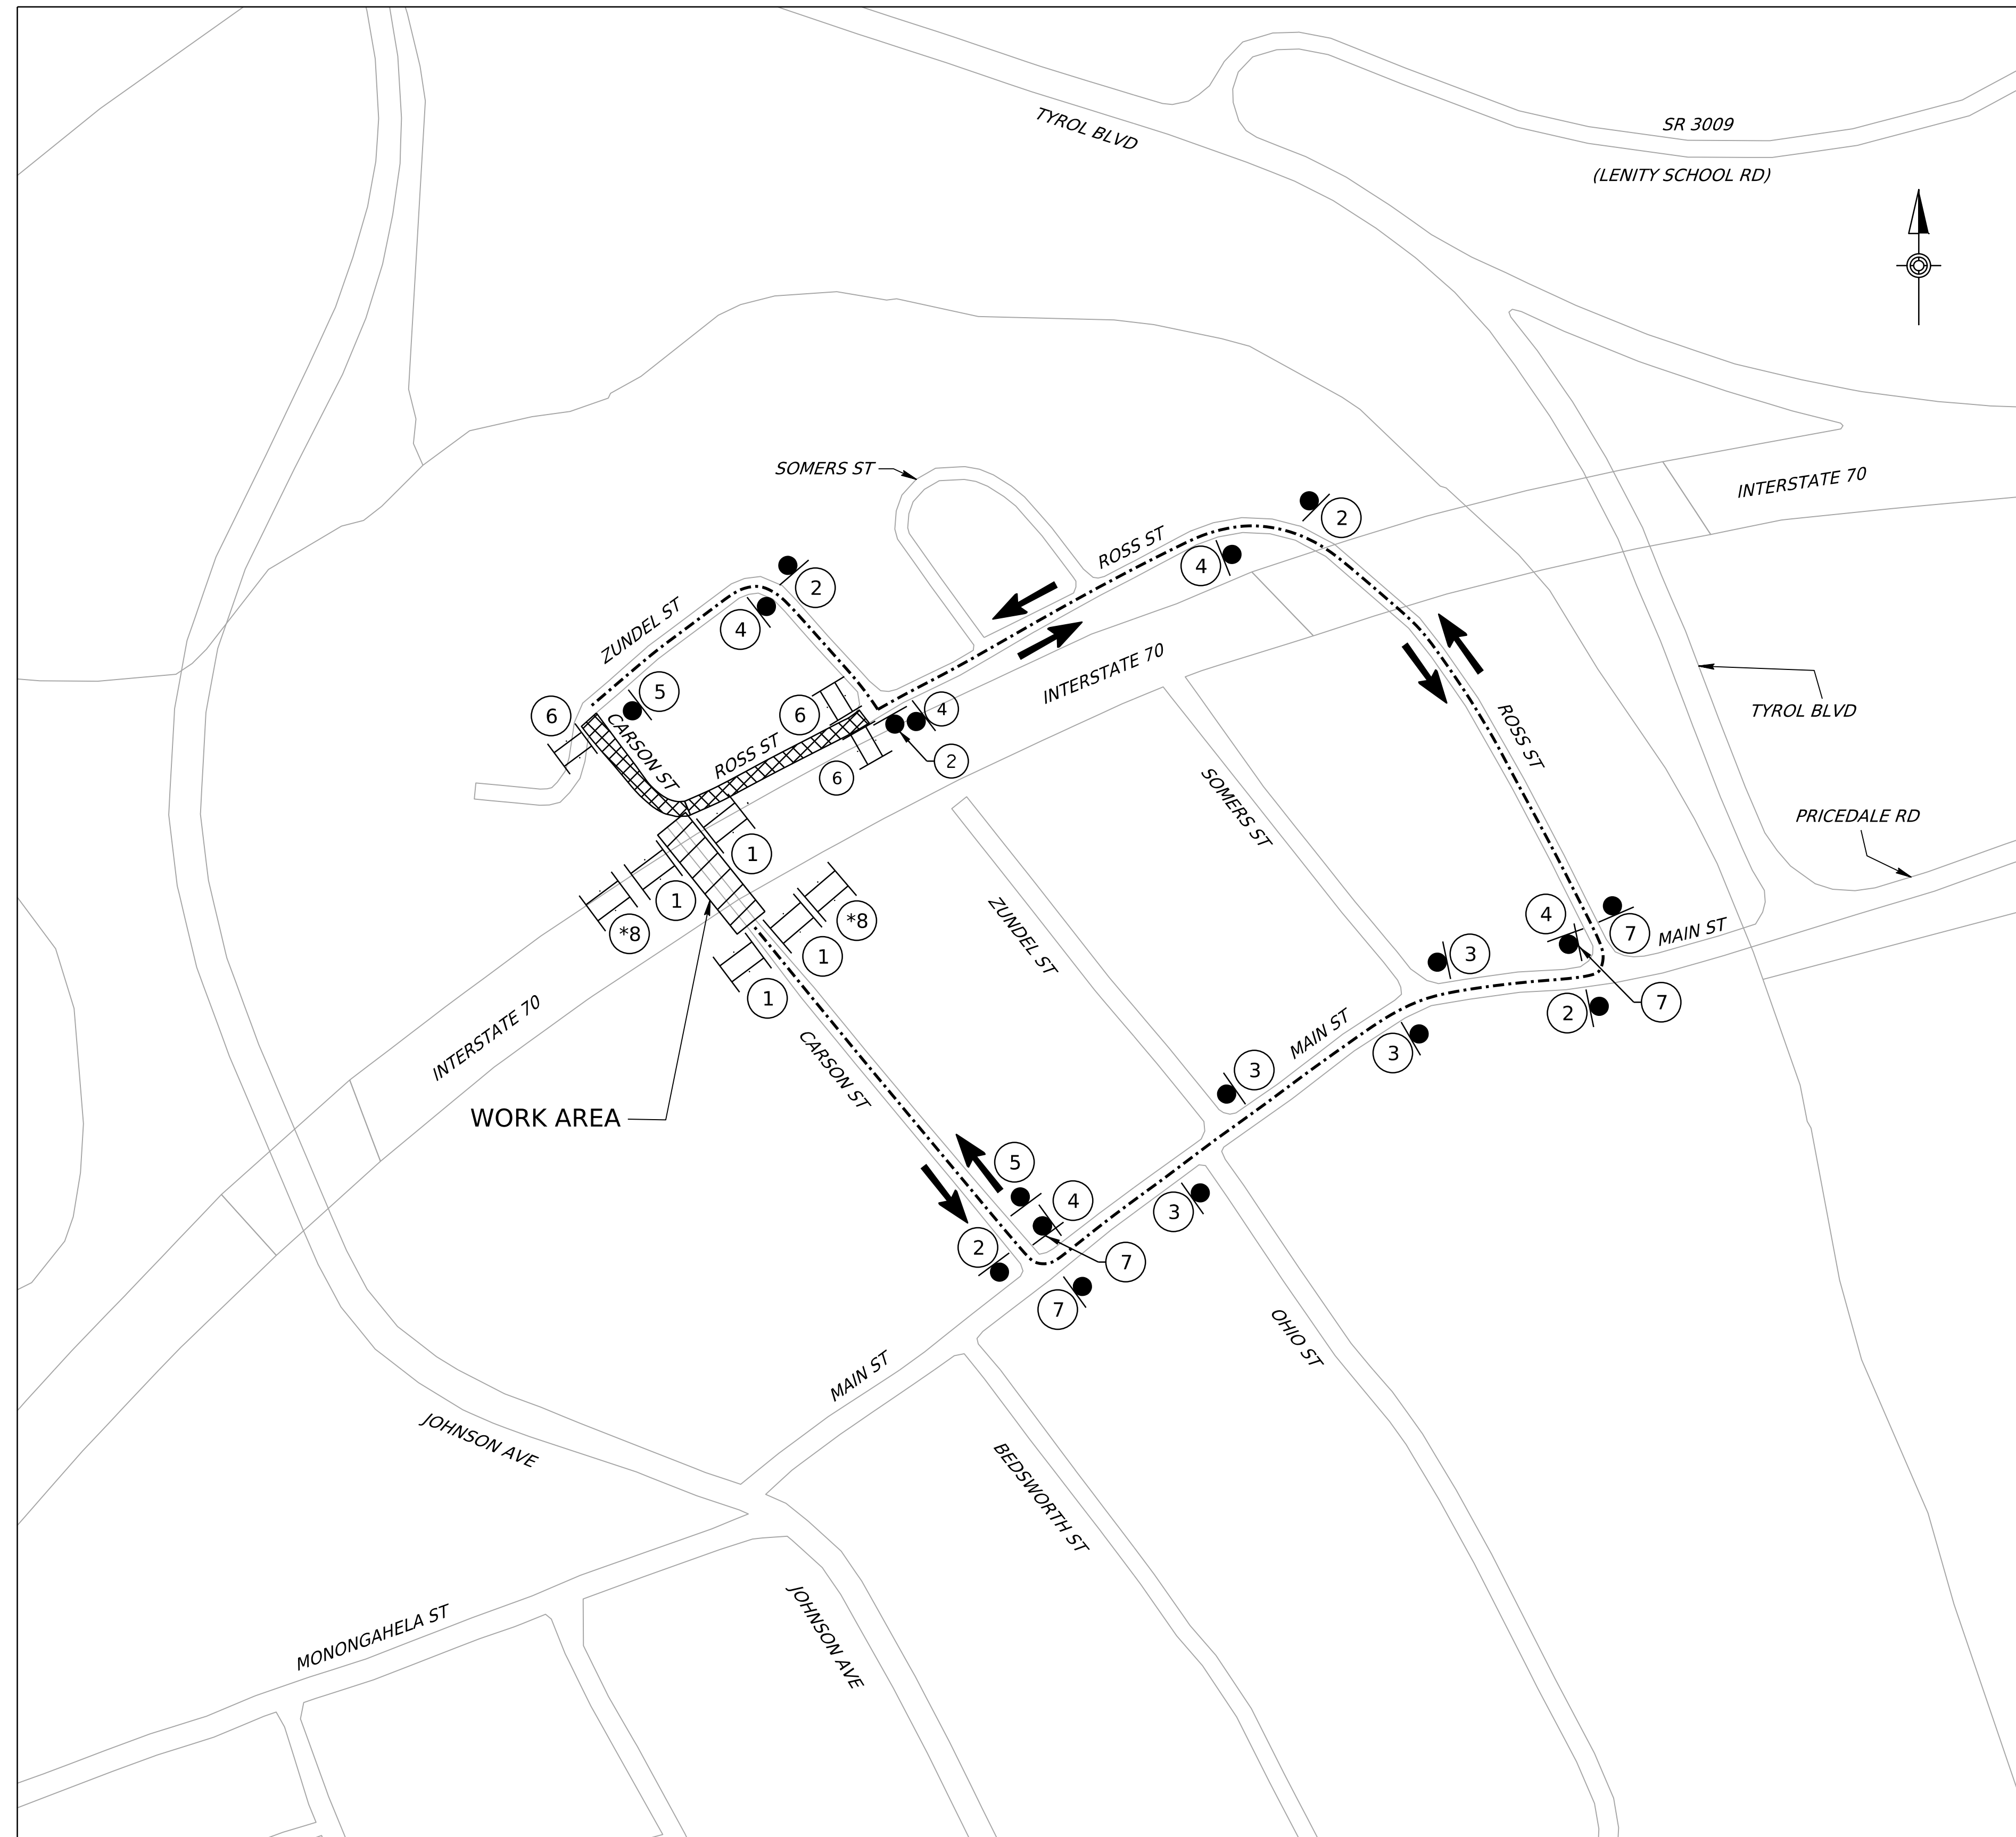

PLANS PREPARED BY
MICHAEL BAKER INTERNATIONAL
MOON TOWNSHIP, PA

TRAFFIC CONTROL PLAN
PEDESTRIAN DETOUR PLAN

Preliminary
10/06/2023 11:23:25 AM

NOT TO SCALE